

Pollinator Pleaser

Full-Sun,
Perennial Pollinator
Plants Design

Utah
Park Strip
Design
Plan




Park Strip
Exhibit #3

See example at
Conservation
Garden Park




Localscapes.com

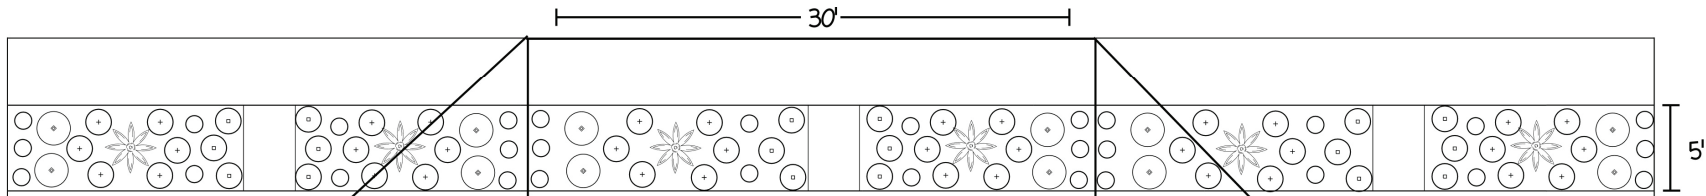

Color Guard Yucca

New Vintage Violet Yarrow

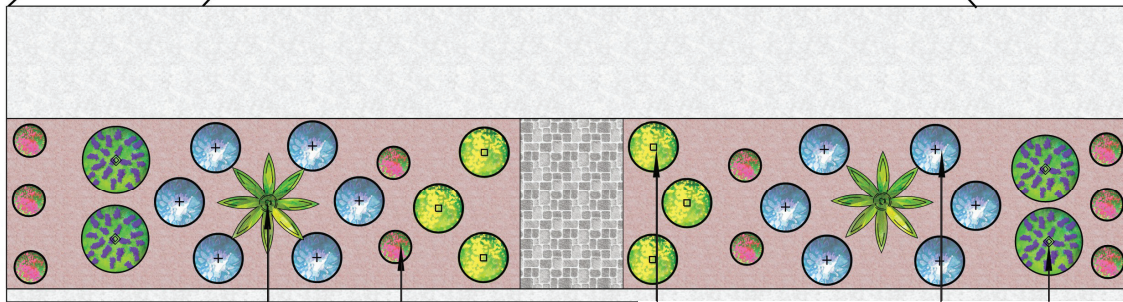

Plant quantities are
for each 30 ft section.

Beyond Midnight Bluebeard



Silver Edged Horehound

Kannah Creek Buckwheat



Plant List

Qty	Botanical Name	Common Name
Perennials and Annuals		
10	Achillea Millefolium 'Balvinviolet'	New Vintage Violet Yarrow
4	Caryopteris x clandonensis 'CT-9-12'	Beyond Midnight Bluebeard
6	Eriogonum umbellatum var, arueum 'Psdowns'	Kannah Creek Buckwheat
12	Marrubium Rotundifolium	Silver Edged Horehound
2	Yucca Filamentosa 'Color Guard'	Color Guard Yucca



This design is free to use. Please credit Localscapes.com in order to copy, or share the content. For non-commercial use. Do not change content.