

# Simply Succulents

Full Sun  
Succulent Design


Utah  
Park Strip  
Design  
Plan



**Park Strip Exhibit #8**  
See example at  
Conservation  
Garden Park



Localscapes.com

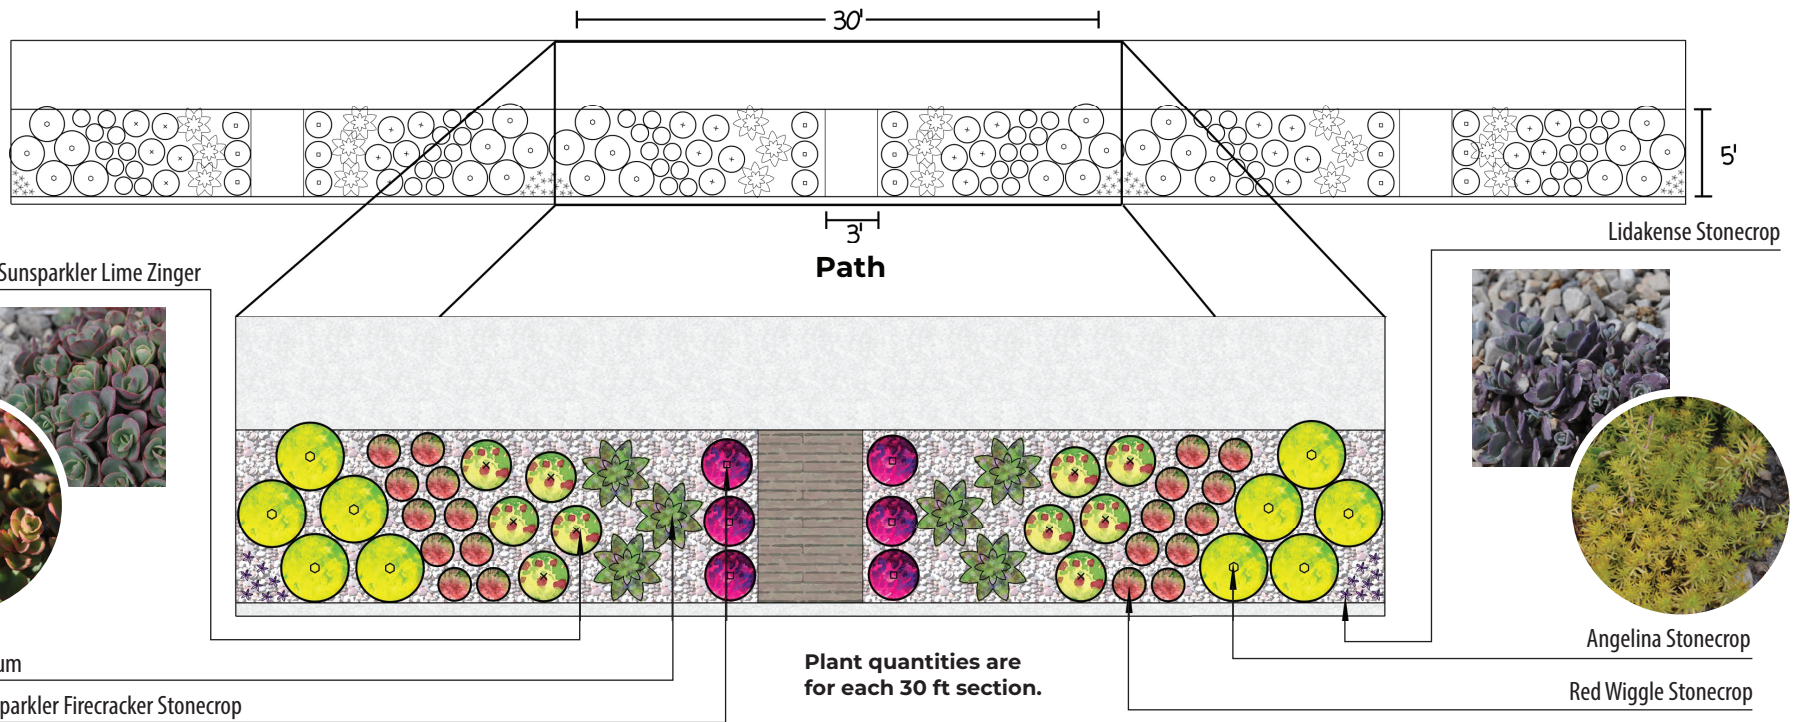

Voodoo Sedum



Sunsparkler Lime Zinger

Sunsparkler Firecracker Stonecrop



Lidakense Stonecrop



Angelina Stonecrop

Red Wiggle Stonecrop

Plant quantities are for each 30 ft section.

Plant List

Qty	Botanical Name	Common Name
<b>Succulents</b>		
6	Sedum 'Firecraker'	Sunsparkler Firecracker
10	Sedum 'Lime Zinger'	Sunsparkler Lime Zinger
16	Sedum Cauticola 'Lidakense'	Lidakense Stonecrop
20	Sedum Ochroleucum 'Red Wiggle'	Red Wiggle Stonecrop
10	Sedum Repestre 'Angelina'	Angelina Stonecrop
6	Sedum Spurium 'Voodoo'	Voodoo Sedum



This design is free to use. Please credit Localscapes.com in order to copy, or share the content. For non-commercial use. Do not change content.